


100
Millimetres
10
0
DO NOT SCALE

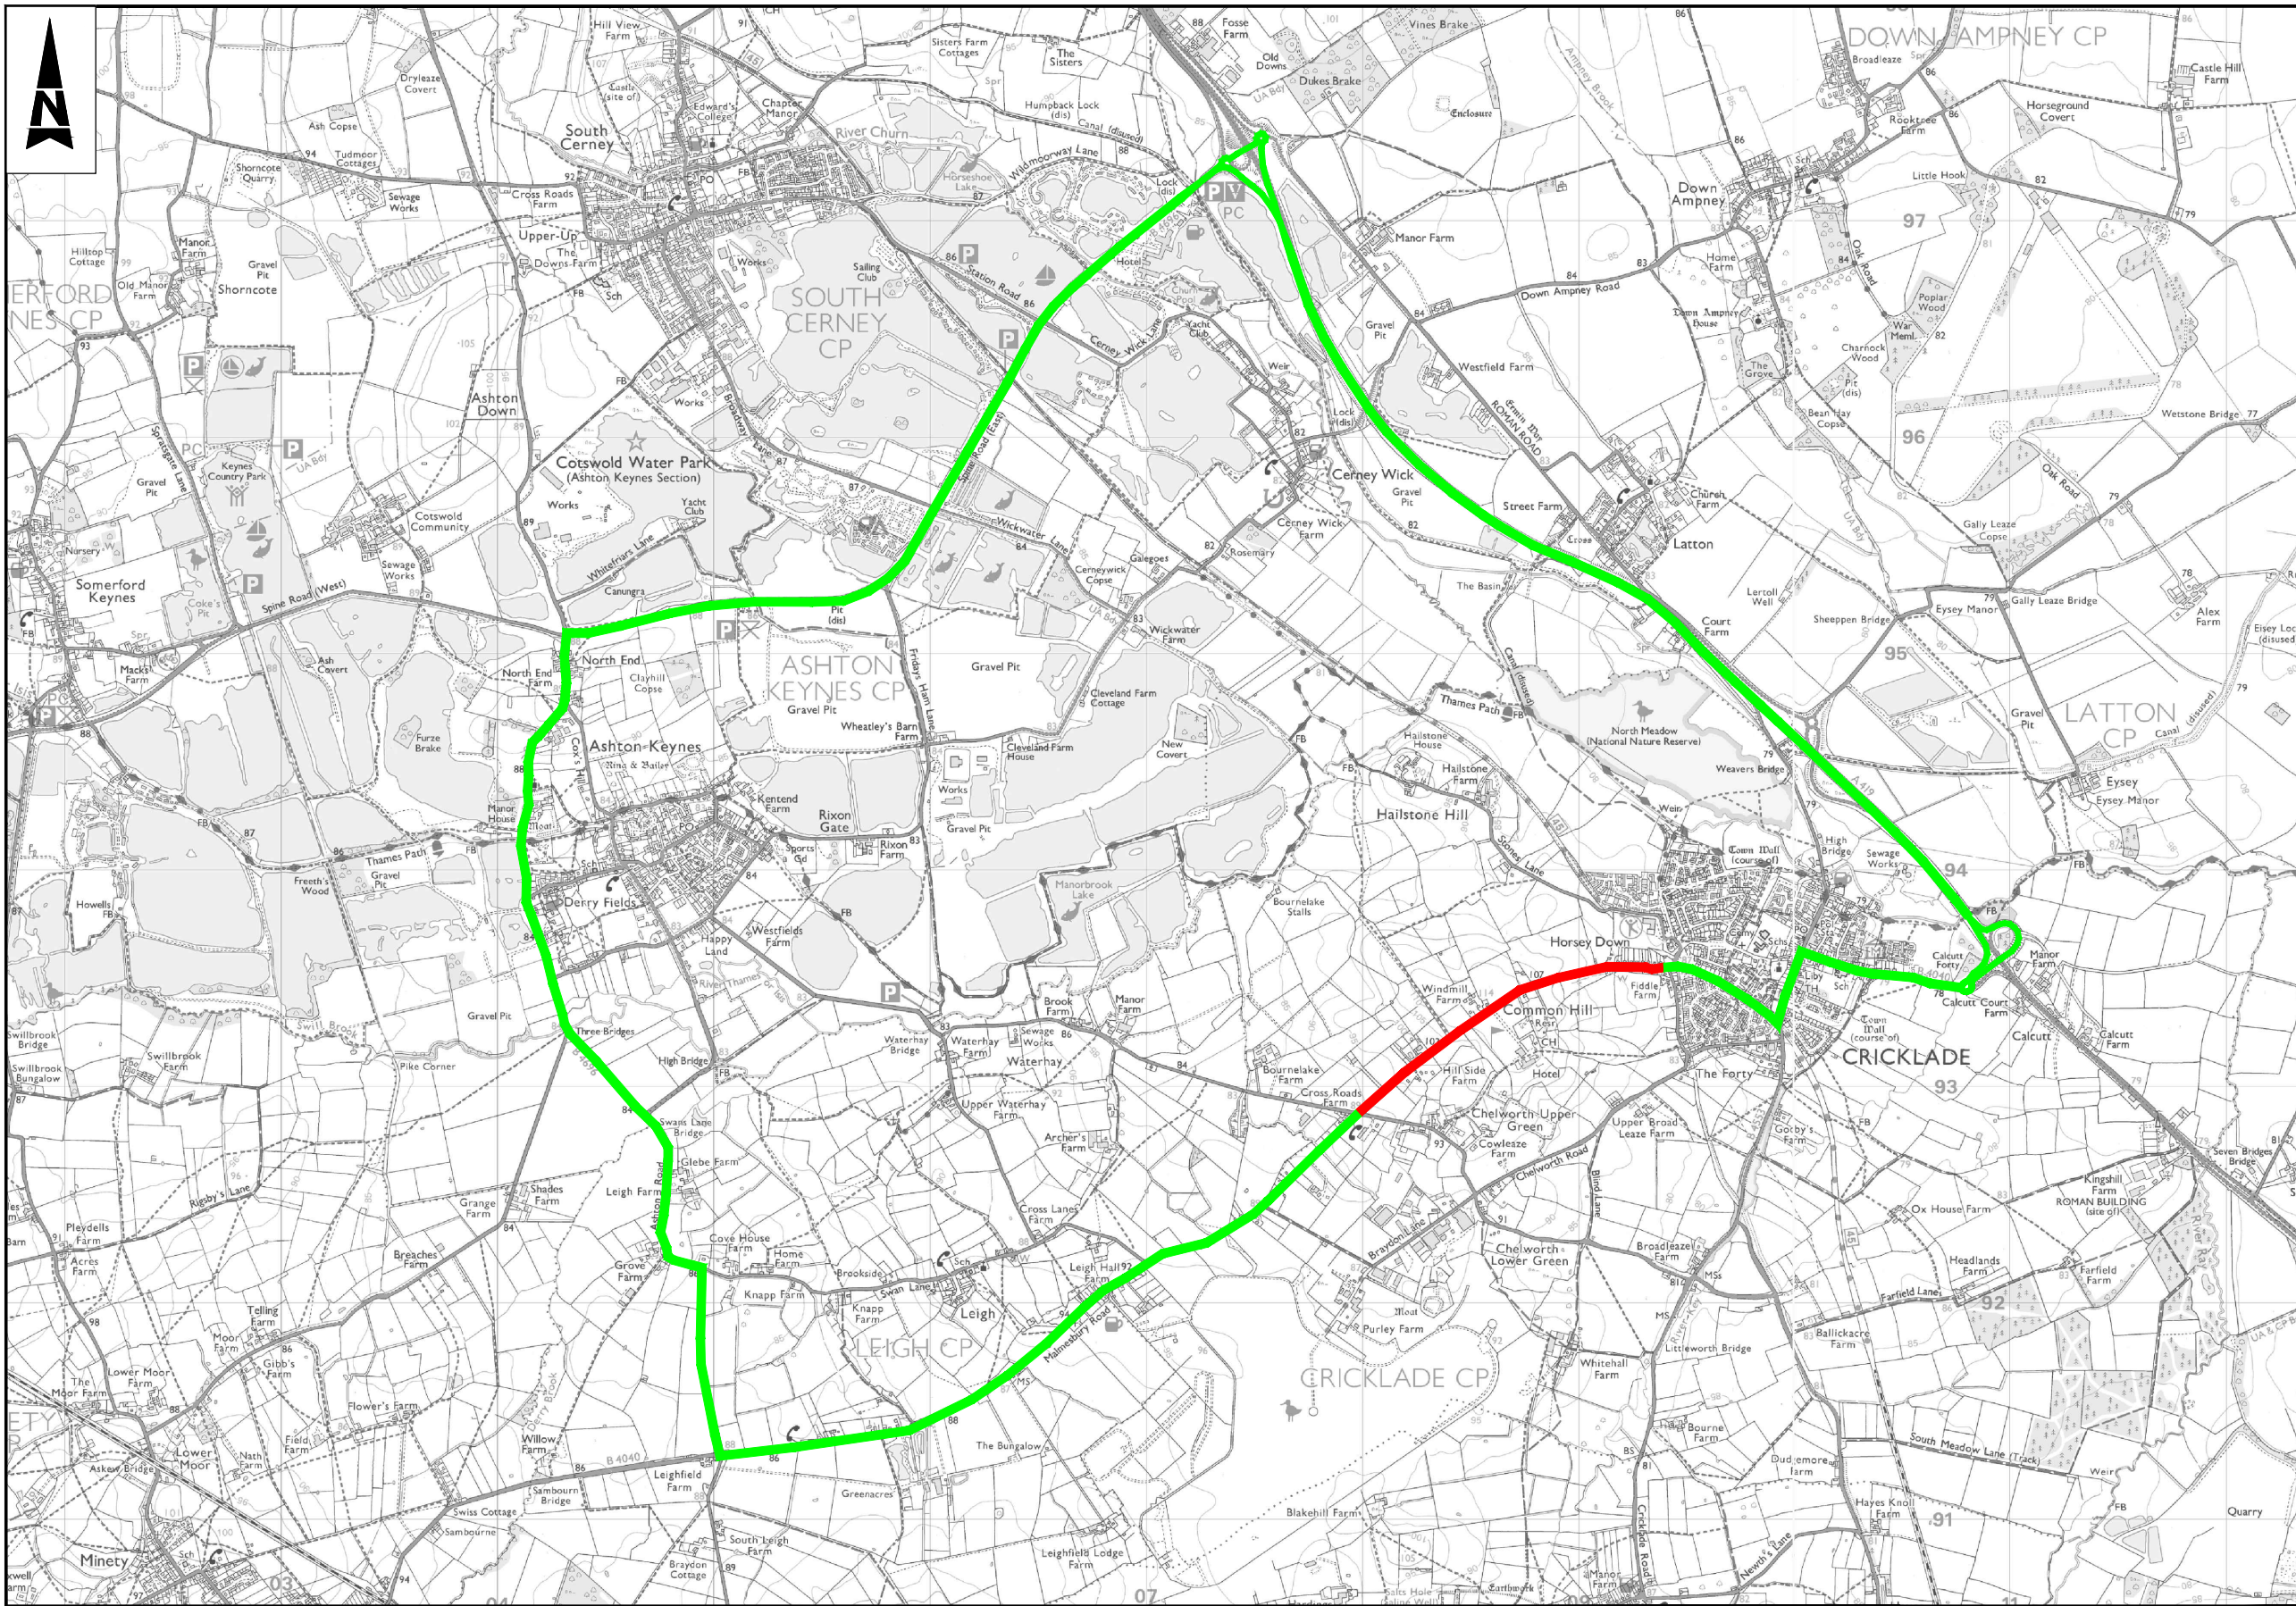

Notes

1. Limits of work are approximate and are to be agreed on site with the Engineer or Site Representative.

Key

— Proposed Closure
— Proposed Diversion Route

WC Brief No: TBC
Client Finance Code: TBC
Works Order No: TBC
Postal Area: SN6
USRN: 28600699
OS Grid Ref: 407980, 192866 to 409123, 193548
Philips Street Atlas: Page 19 A6 - C8
Road Speed Limit: 50mph

SAFETY, HEALTH AND ENVIRONMENTAL INFORMATION	
In addition to the hazards/risks normally associated with the types of work detailed on this drawing, note the following significant residual risks (Reference shall also be made to the design hazard log).	
Construction (Enter 'None' if applicable)	
Maintenance / Cleaning (Enter 'None' if applicable)	
Use (Enter 'None' if applicable)	
Decommissioning / Demolition (Enter 'None' if applicable)	

Description		Drawing Suitability		Status		Project Title	
Status Revision Drawn Checked Reviewed Authorised Issue Date		APPROVED - PUBLISHED		A1		Major Maintenance 2019/2020 Surface Dressing 2019/2020	
Description		ATKINS		County Gate County Way Trowbridge Wiltshire BA14 7FJ Tel: +44 (0)11225 730360		Drawing Title	
Status Revision Drawn Checked Reviewed Authorised Issue Date		Member of the SNC-Lavalin Group		Copyright © Atkins Limited (2018) www.atkinsglobal.com		SD0433 B4040 Malmesbury Road / Common Hill, Cricklade Proposed Diversion Route	
Description		Client		Wiltshire Council Where everybody matters		Drawing Number	
Status Revision Drawn Checked Reviewed Authorised Issue Date		Project		WHCC_HM - ATK - HSN -		Project	
Description		Location		1920SD0433 - DR - CH - 000001		Originator	
Status Revision Drawn Checked Reviewed Authorised Issue Date		Scale: NTS		Project Ref. No: 5166029		Volume	
A1 C01 GC JM JM SP 01/11/18		Sheet: 1 of 1		Rev: C01		I Type Role Number	